


GRUNDRISS KG

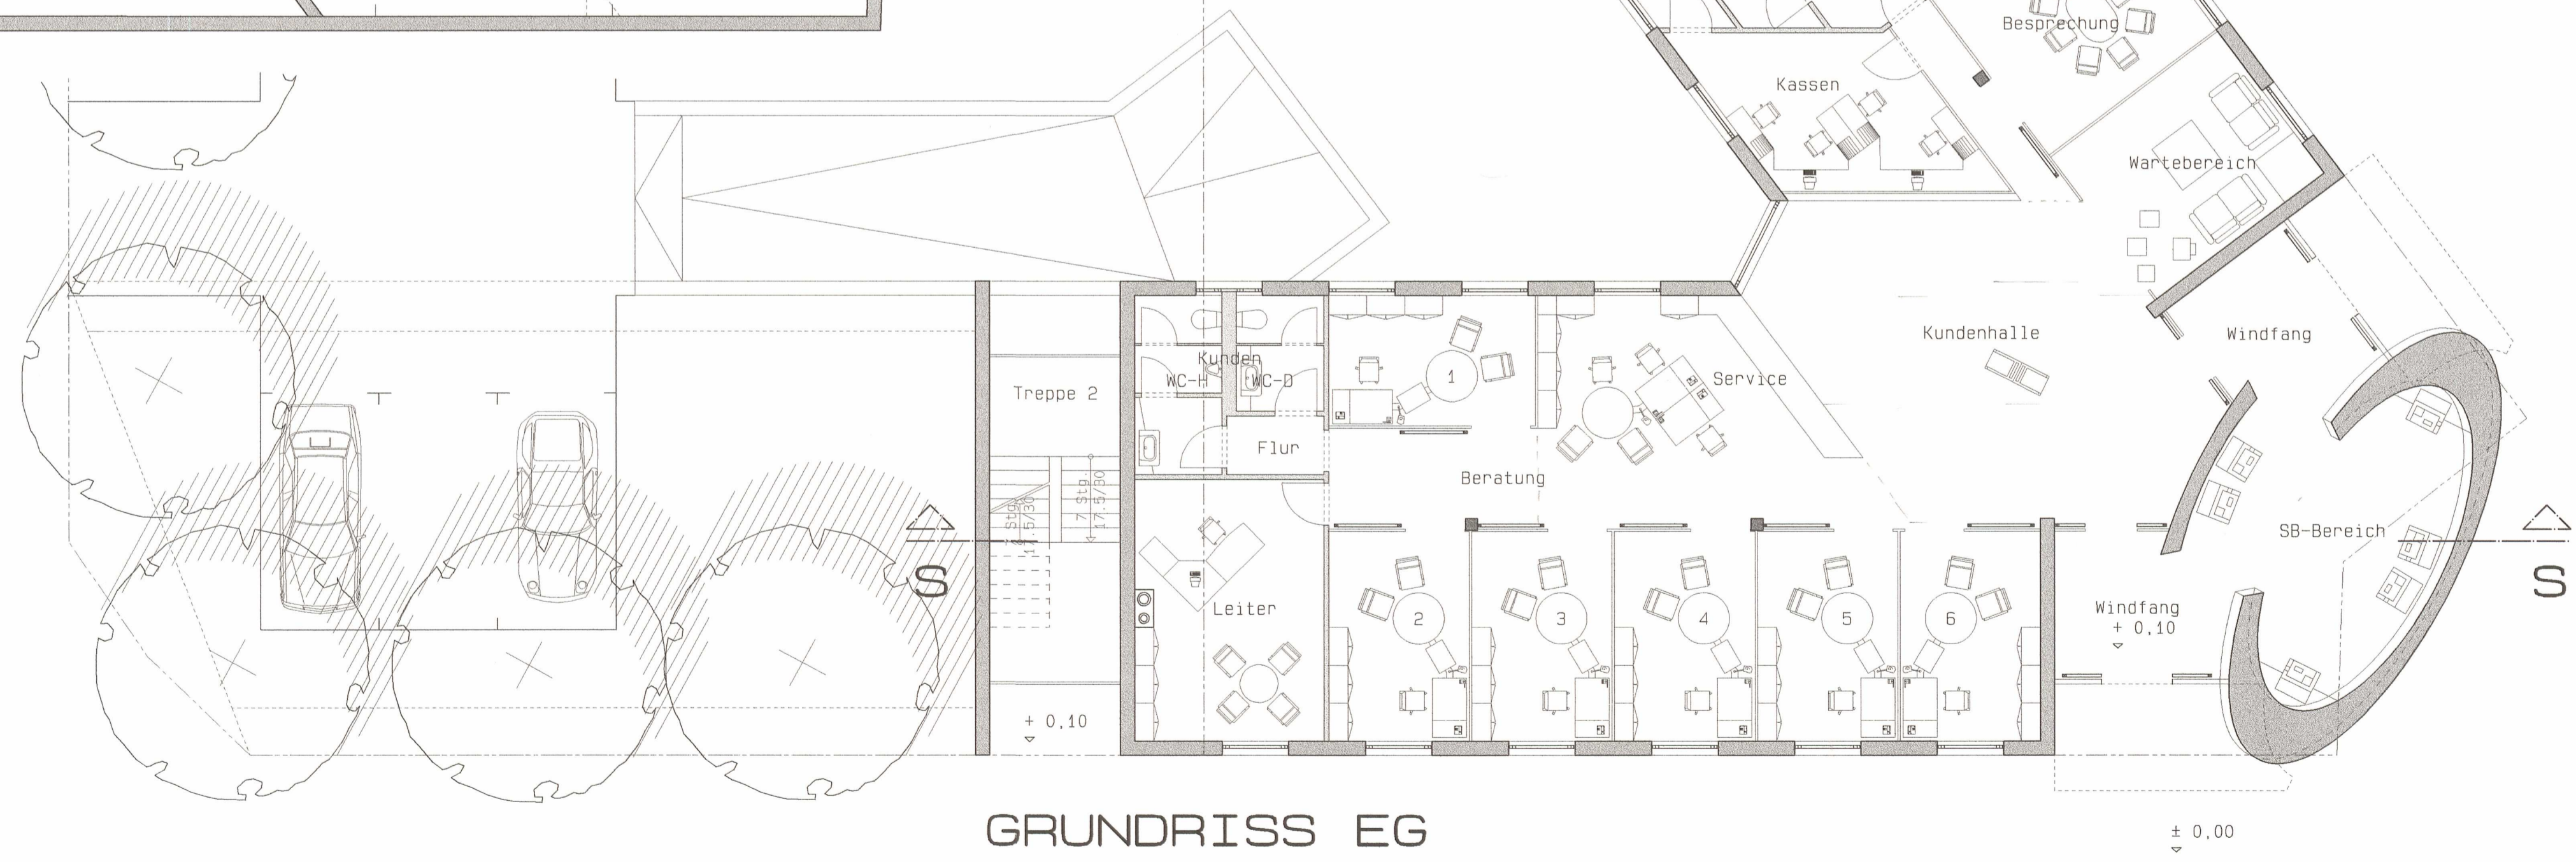

GRUNDRISS EG

GRUNDRISSE KG + EG M 1:100